


Material List

Cat.	Item	Qty	Description	Length	Material	kg
	1	1	1.5 x 230	395	WHITE TRAFFOLYTE	-

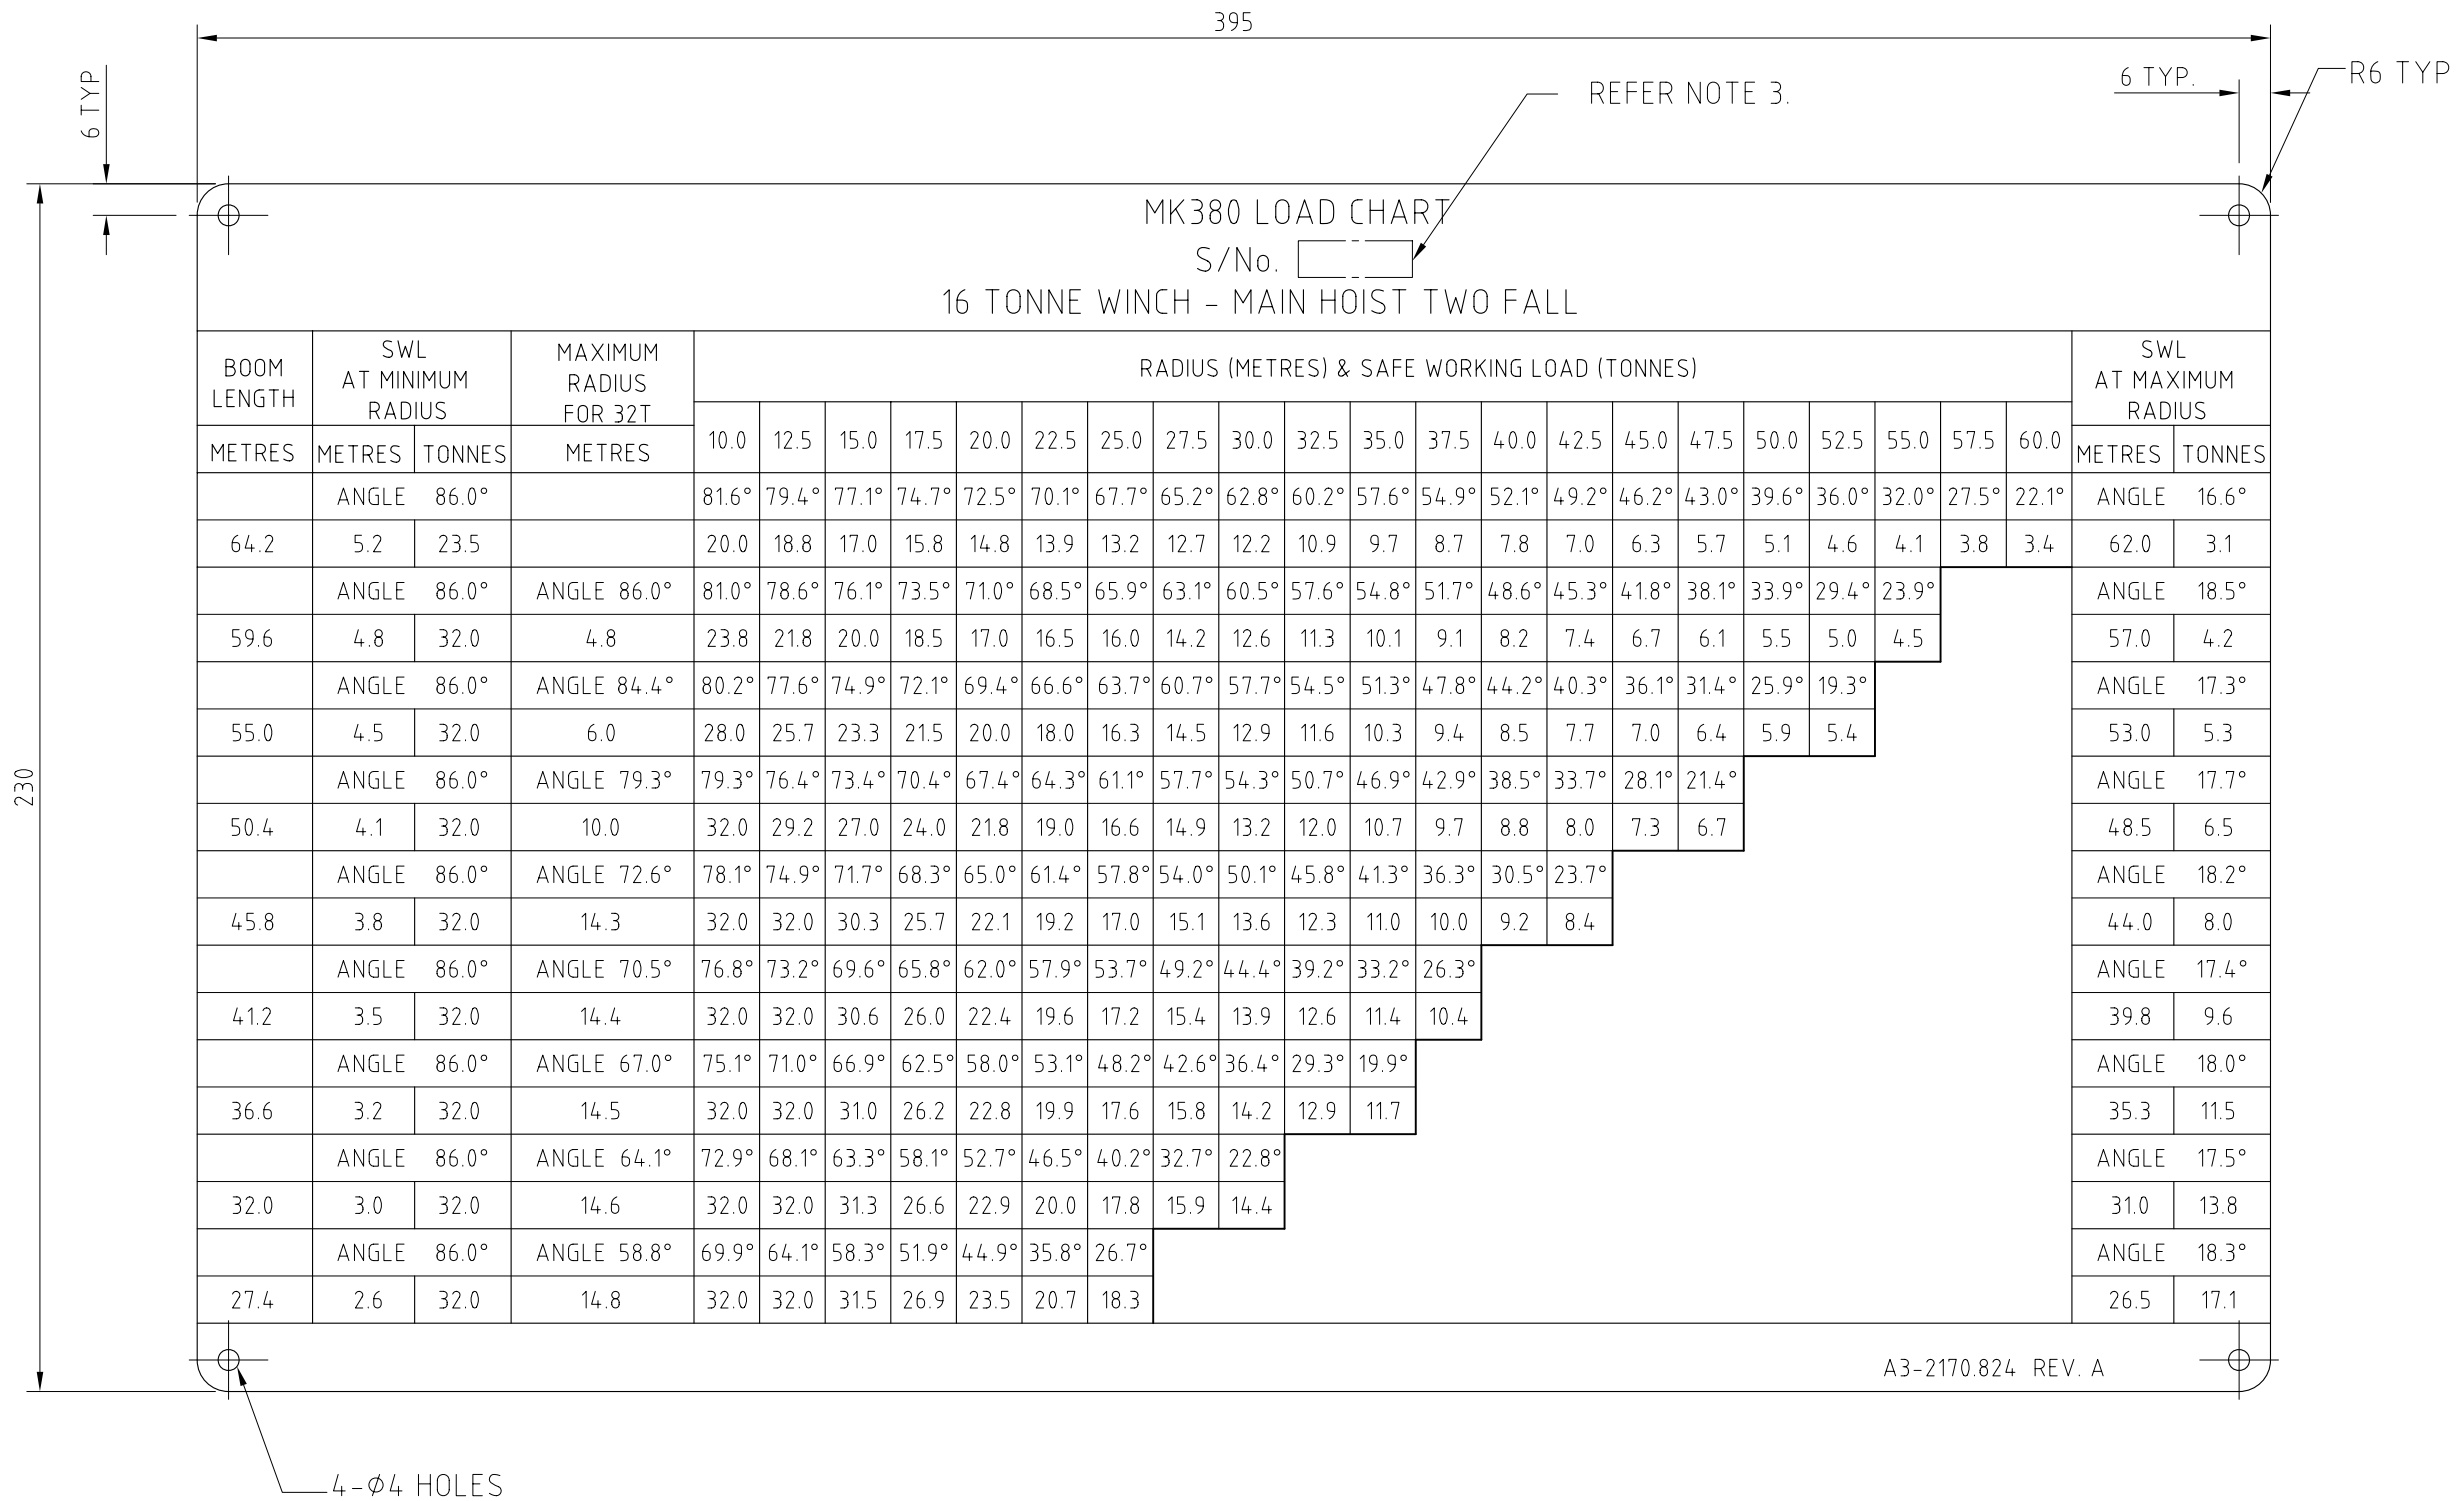


NOTES

1. CRANE LOAD CHART TO BE LOCATED IN DRIVERS CONTROL CABIN.
2. MATERIAL IS WHITE TRAFFOLYTE WITH 3.5mm & 5mm BLACK TEXT FOR EXTERNAL USE.
3. REFER TO WORKS ORDER FOR SERIAL No.

Checked	12.02.09	ORIGINAL ISSUE	-	K.R.	A
Date		Revision	ECN	Name	Issue
		Favelle Favco Cranes Pty. Ltd. A.B.N. 29 067 562 449 A subsidiary of Muhibbah Engineering (M) BHD			
Project			First Used On S/No. 1576		
MK380 TOWER CRANE					
Title			Activity No. 210		
LOAD CHART - 27.4m TO 64.2m BOOM (2 FALL)					
Drawn	Checked	Date Drawn	Scale	Sheet	Weight
K.ROWLES		12.02.09	1:15	1 of 1	-
Approved		Eng. Approved	Drawing Number		
			A3-2170.824		

Material List

Cat.	Item	Qty	Description	Length	Material	kg
	1	1	1.5 x 230	395	TRAFFOLYTE	-

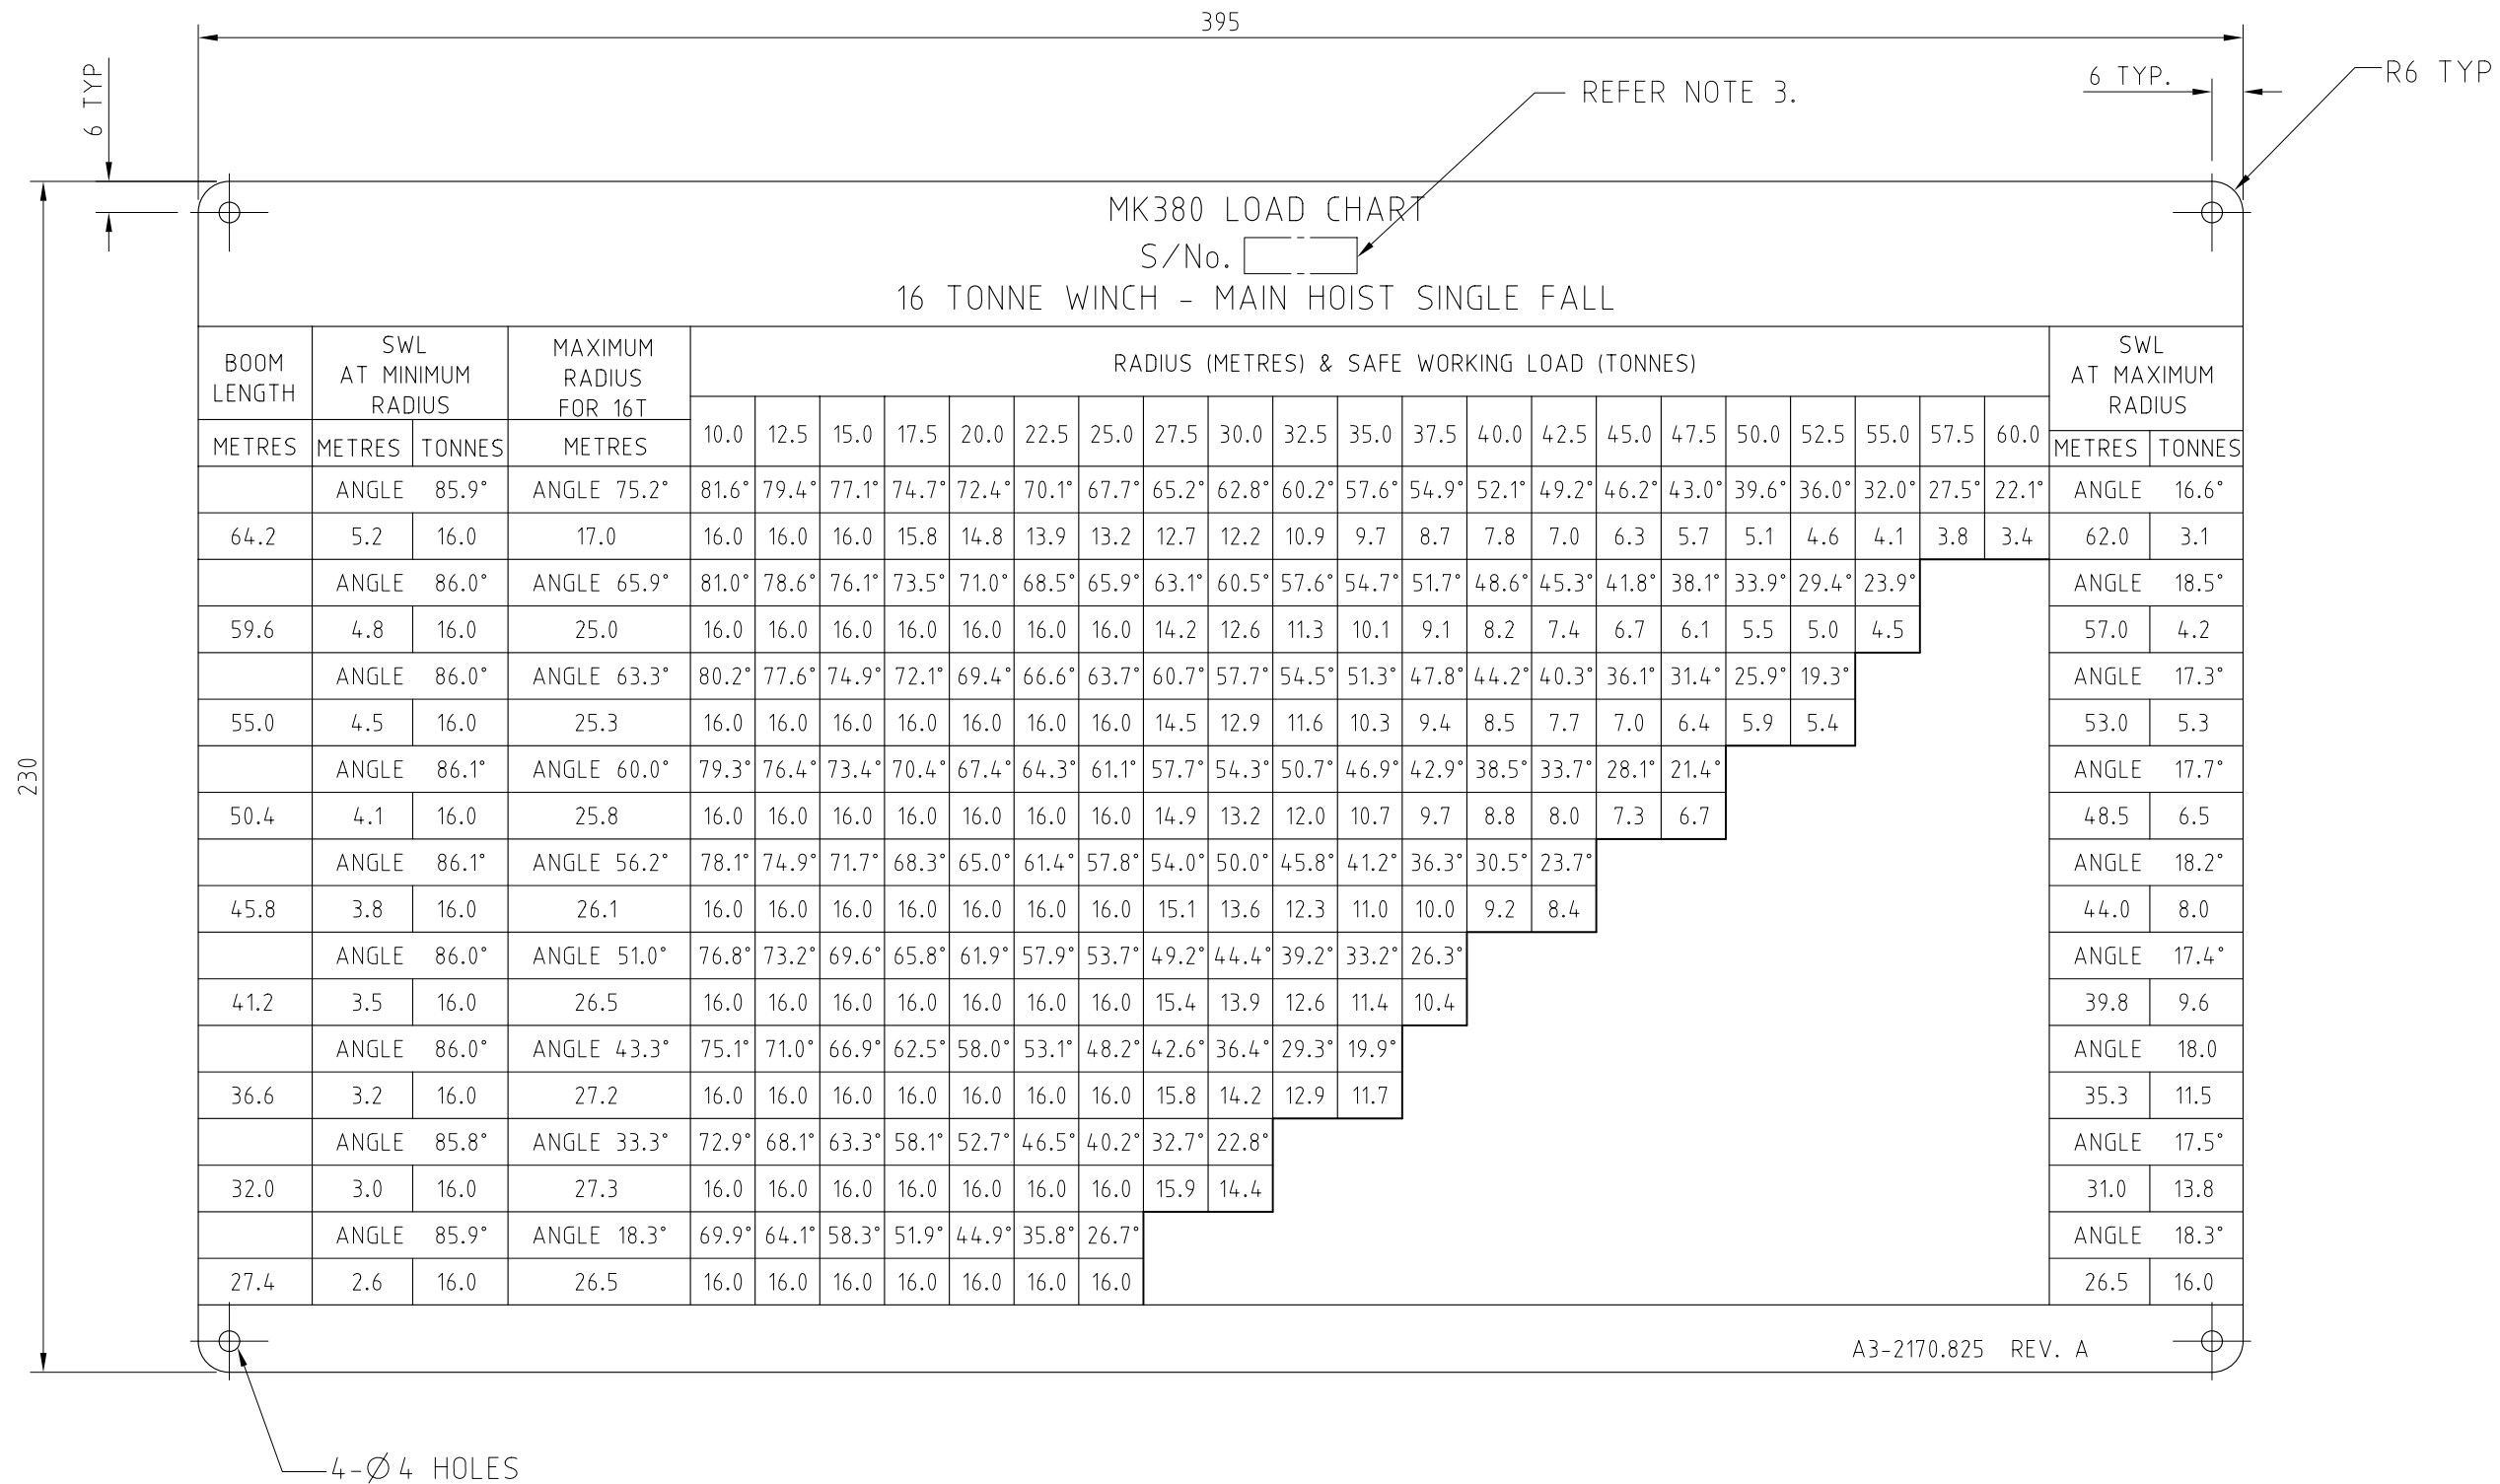

NOTES

1. CRANE LOAD CHART TO BE LOCATED IN DRIVERS CONTROL CABIN.
2. MATERIAL IS WHITE TRAFFOLYTE WITH 3.5mm & 5mm BLACK TEXT FOR EXTERNAL USE.
3. REFER TO WORKS ORDER FOR SERIAL No.

Checked	12.02.09	ORIGINAL ISSUE	-	K.R.	A
Date		Revision	ECN	Name	Issue
		Favelle Favco Cranes Pty. Ltd. A.B.N. 29 067 562 449 A subsidiary of Muhibbah Engineering (M) BHD			
Project			First Used On S/No. 1576		
MK380 TOWER CRANE					
Title			Activity No. 210		
LOAD CHART - 27.4m TO 64.2m BOOM					
Drawn	Checked	Date Drawn	Scale	Sheet	Weight
K.ROWLES		12.02.09	1:15	1 of 1	-
Approved		Eng. Approved	Drawing Number		
			A3-2170.825		